


HS Portal PANORAMA




HS-Portaly PANORAMA

PANORAMA78


HA_HS_L78_0_PANO

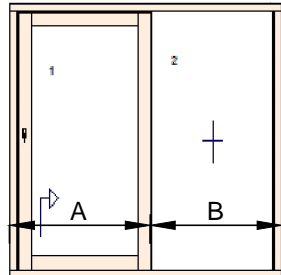


HA_HS_L78_1_PANO

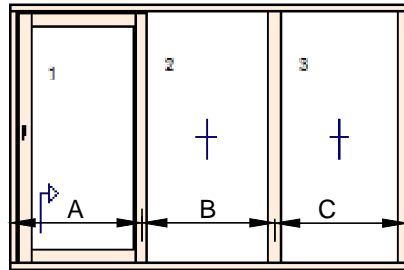


HA_HS_L78_2_PANO

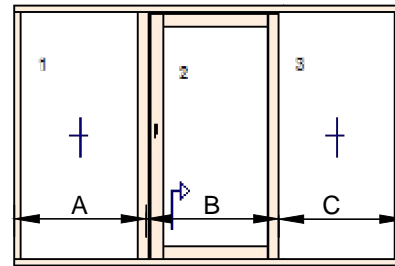


HA_HS_L78_3_PANO

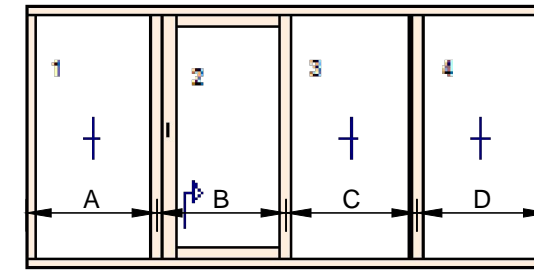


HA_HS_L78_4_PANO

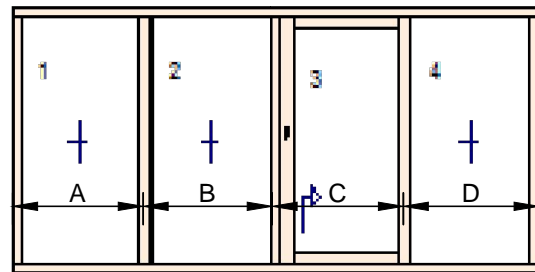


HA_HS_L78_5_PANO

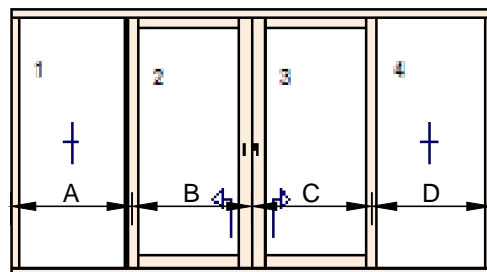


HA_HS_P78_0_PANO

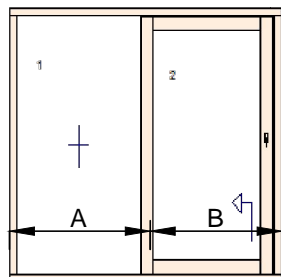


HA_HS_P78_1_PANO

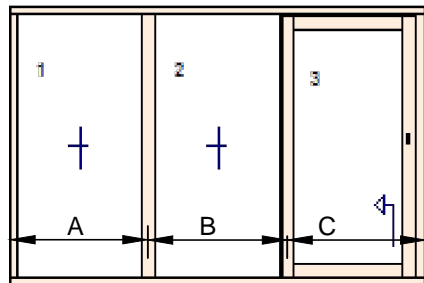


HA_HS_P78_2_PANO

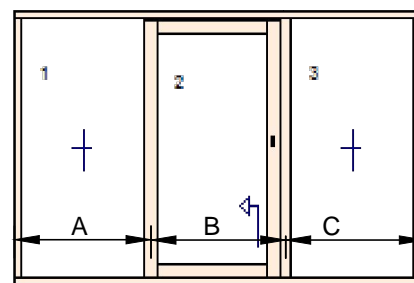


HA_HS_P78_3_PANO

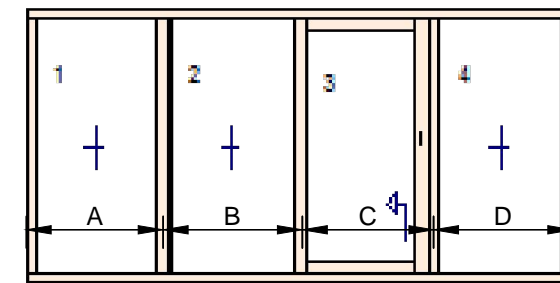



HA_HS_P78_4_PANO

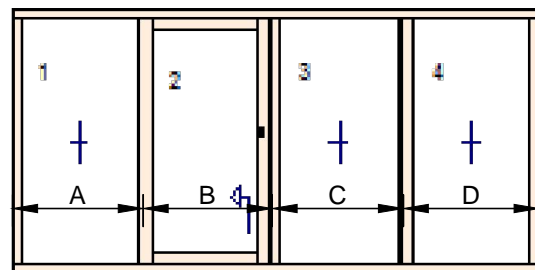



HA_HS_L78_5_PANO

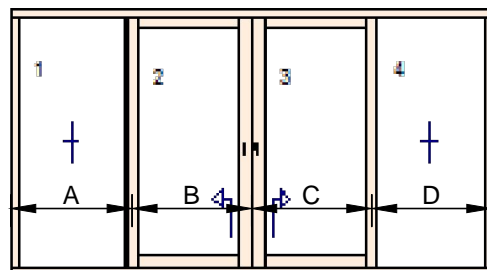


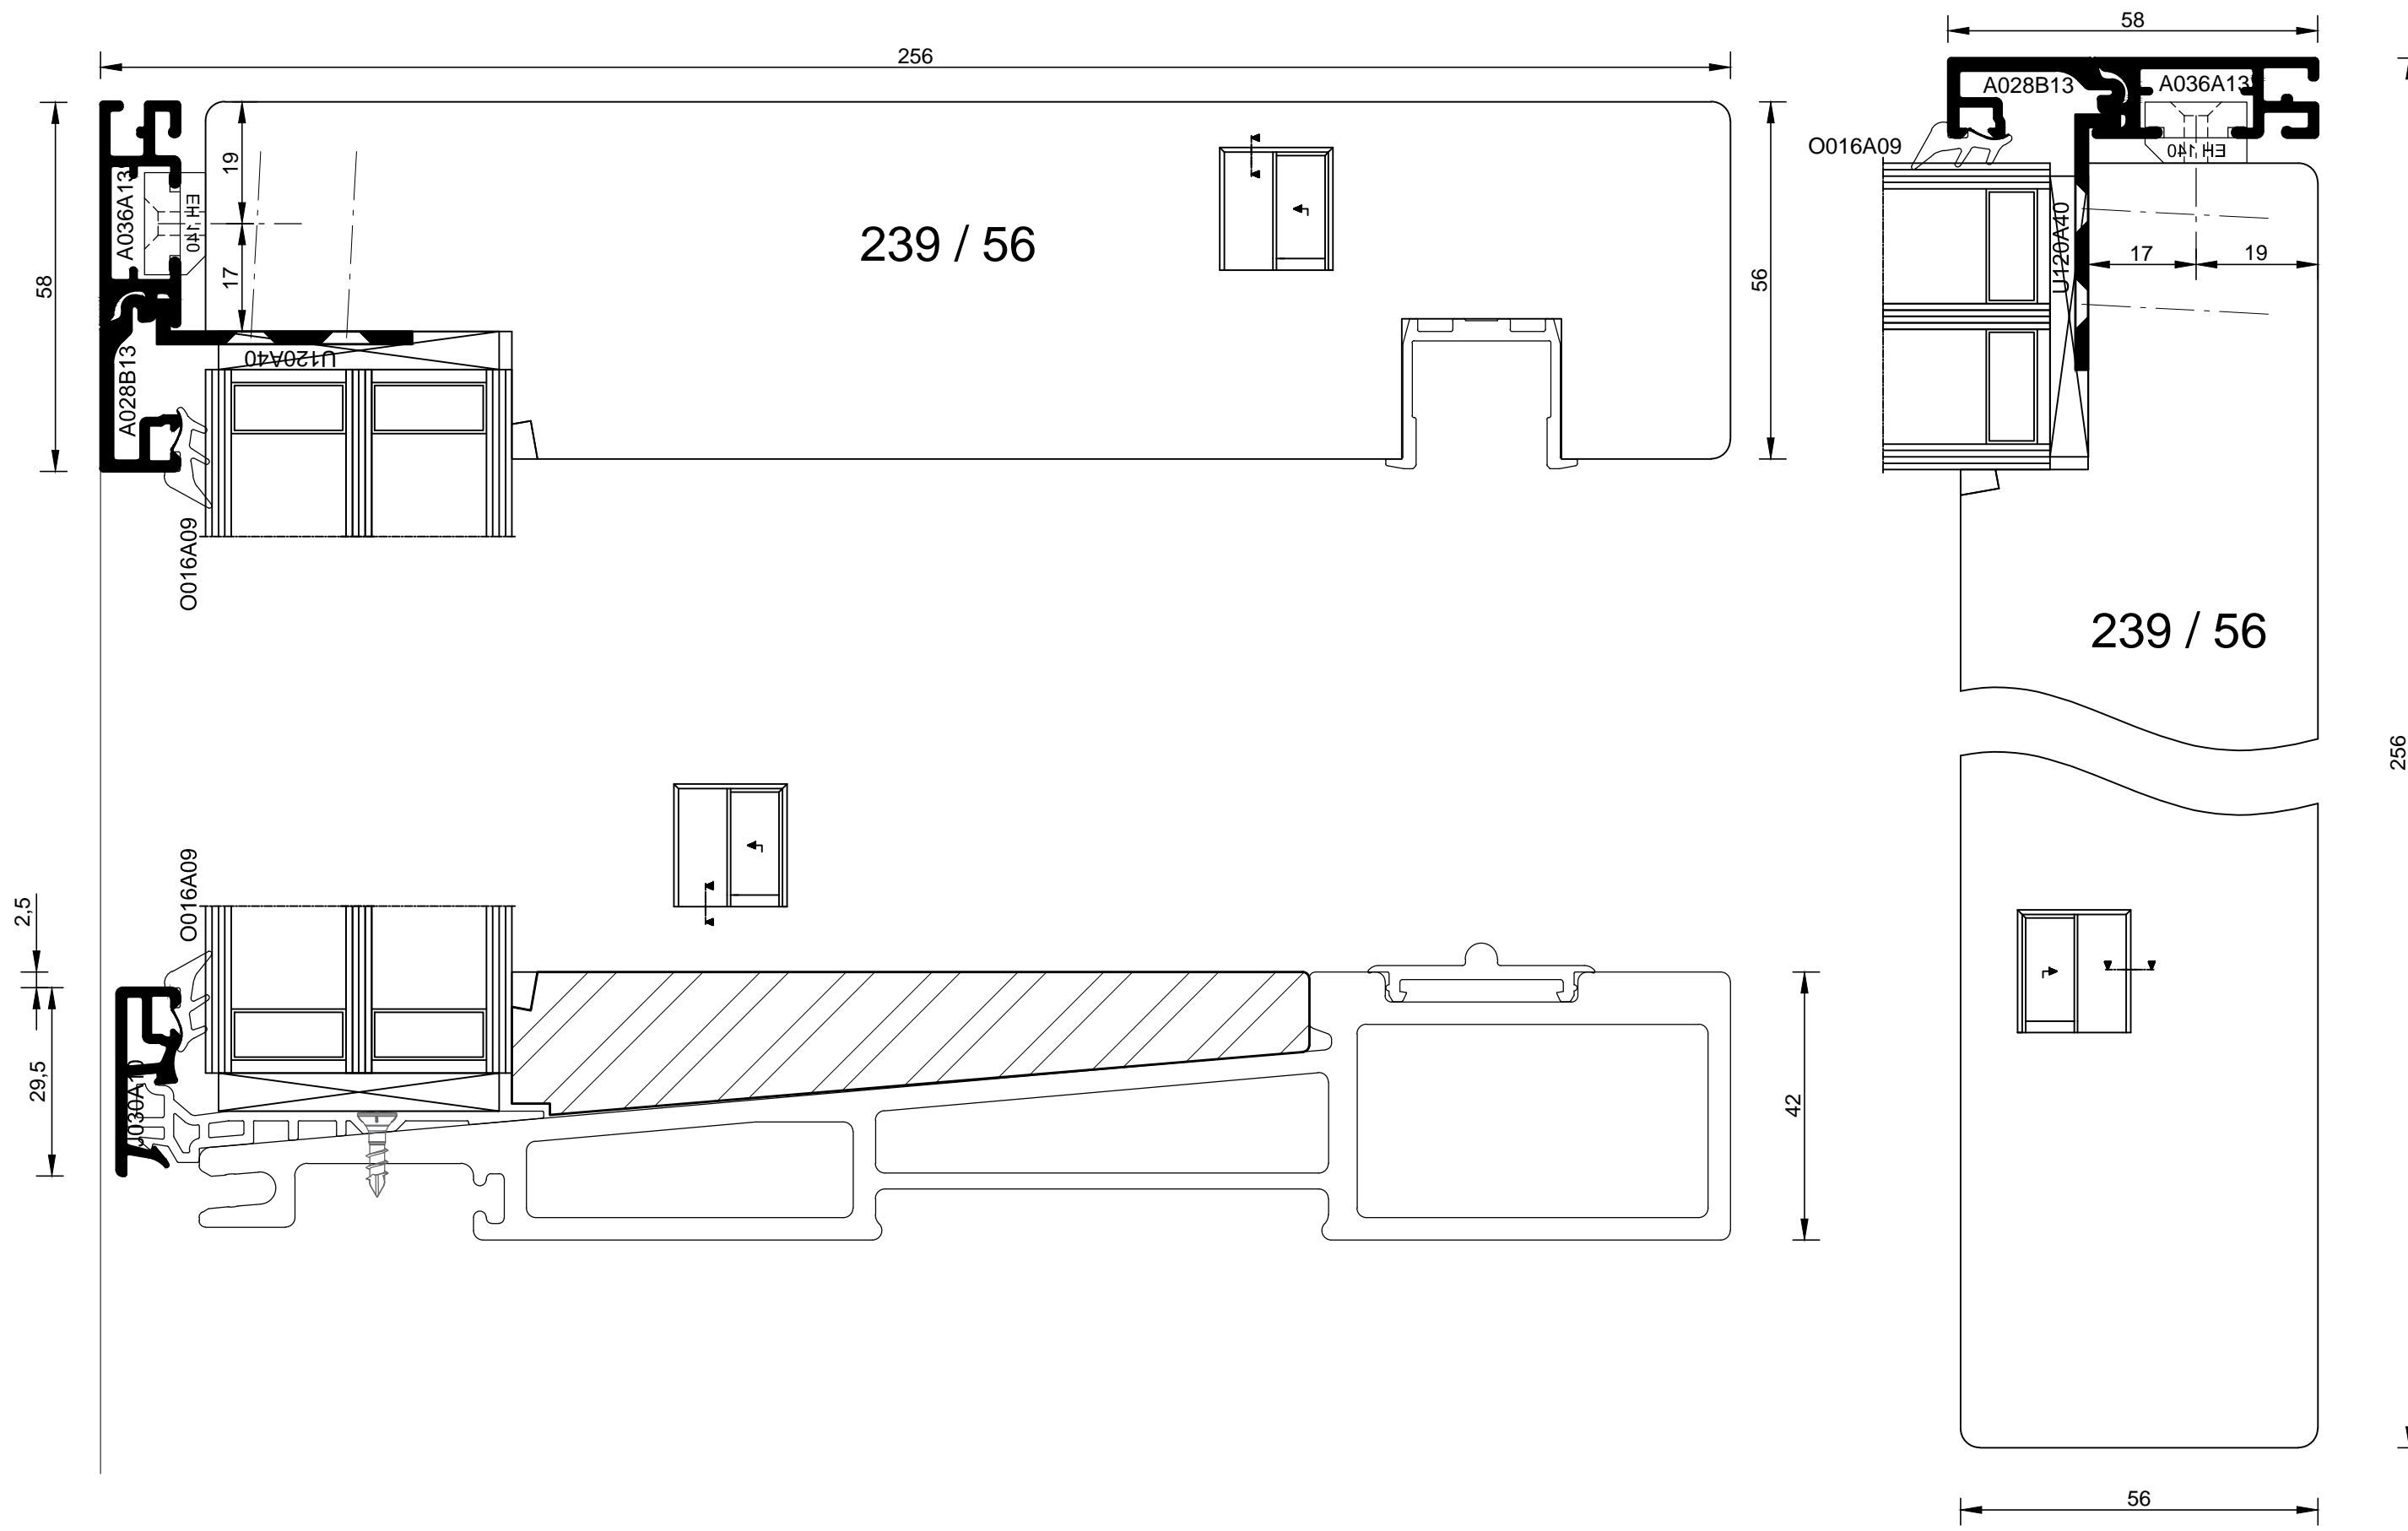


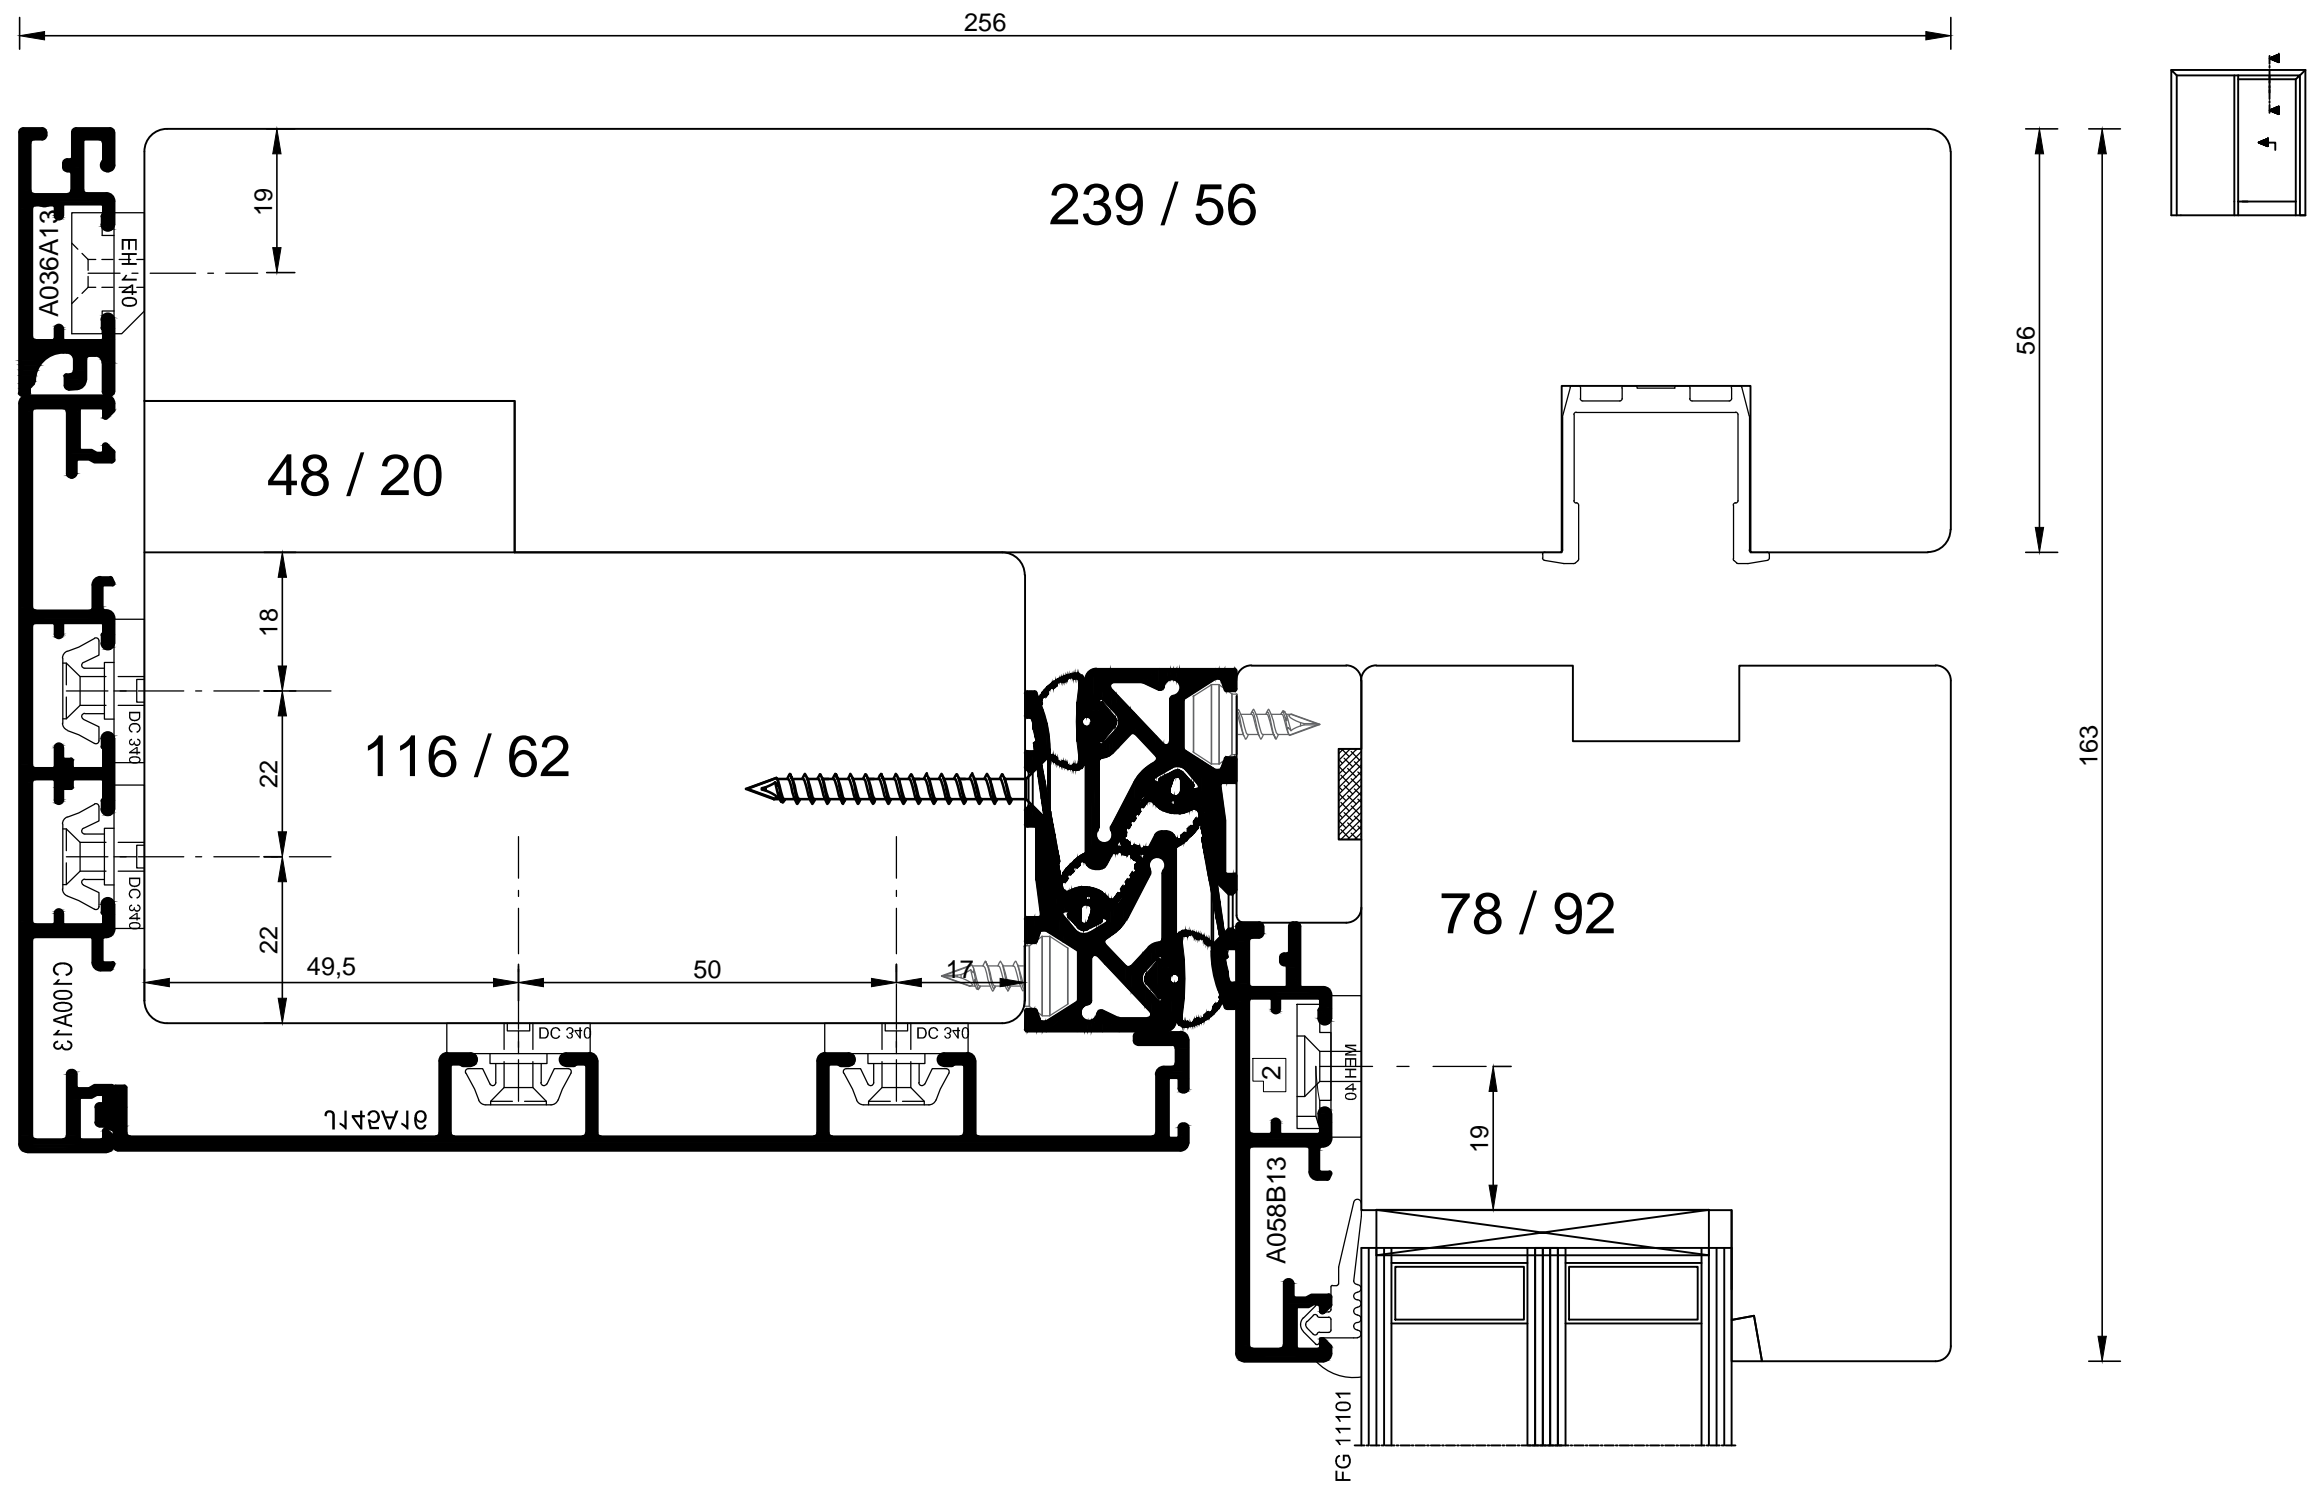


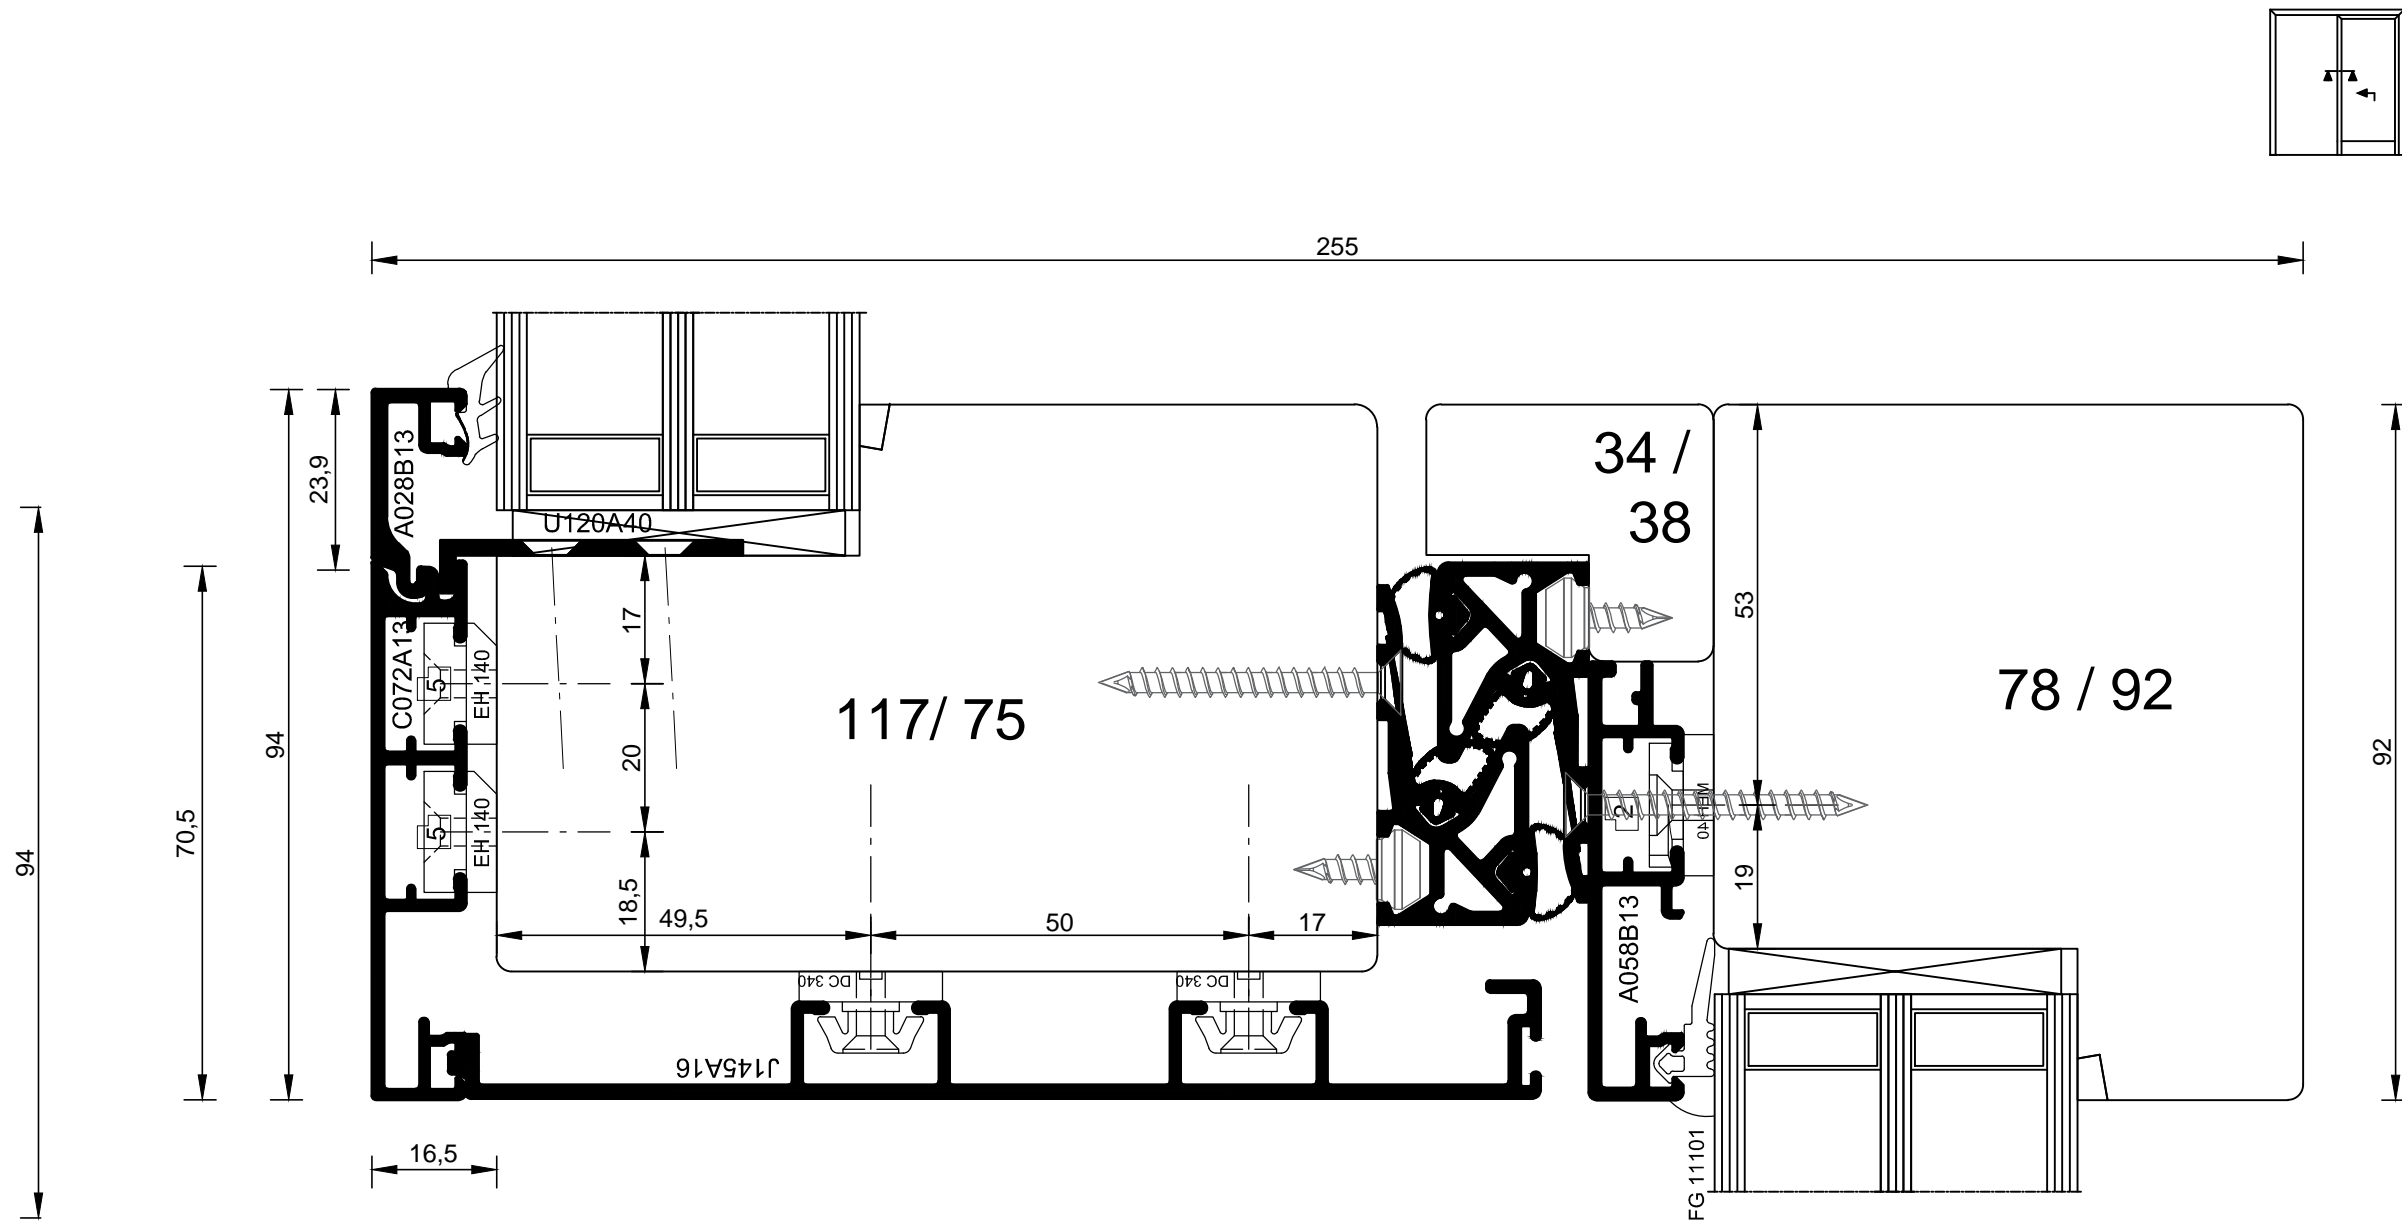

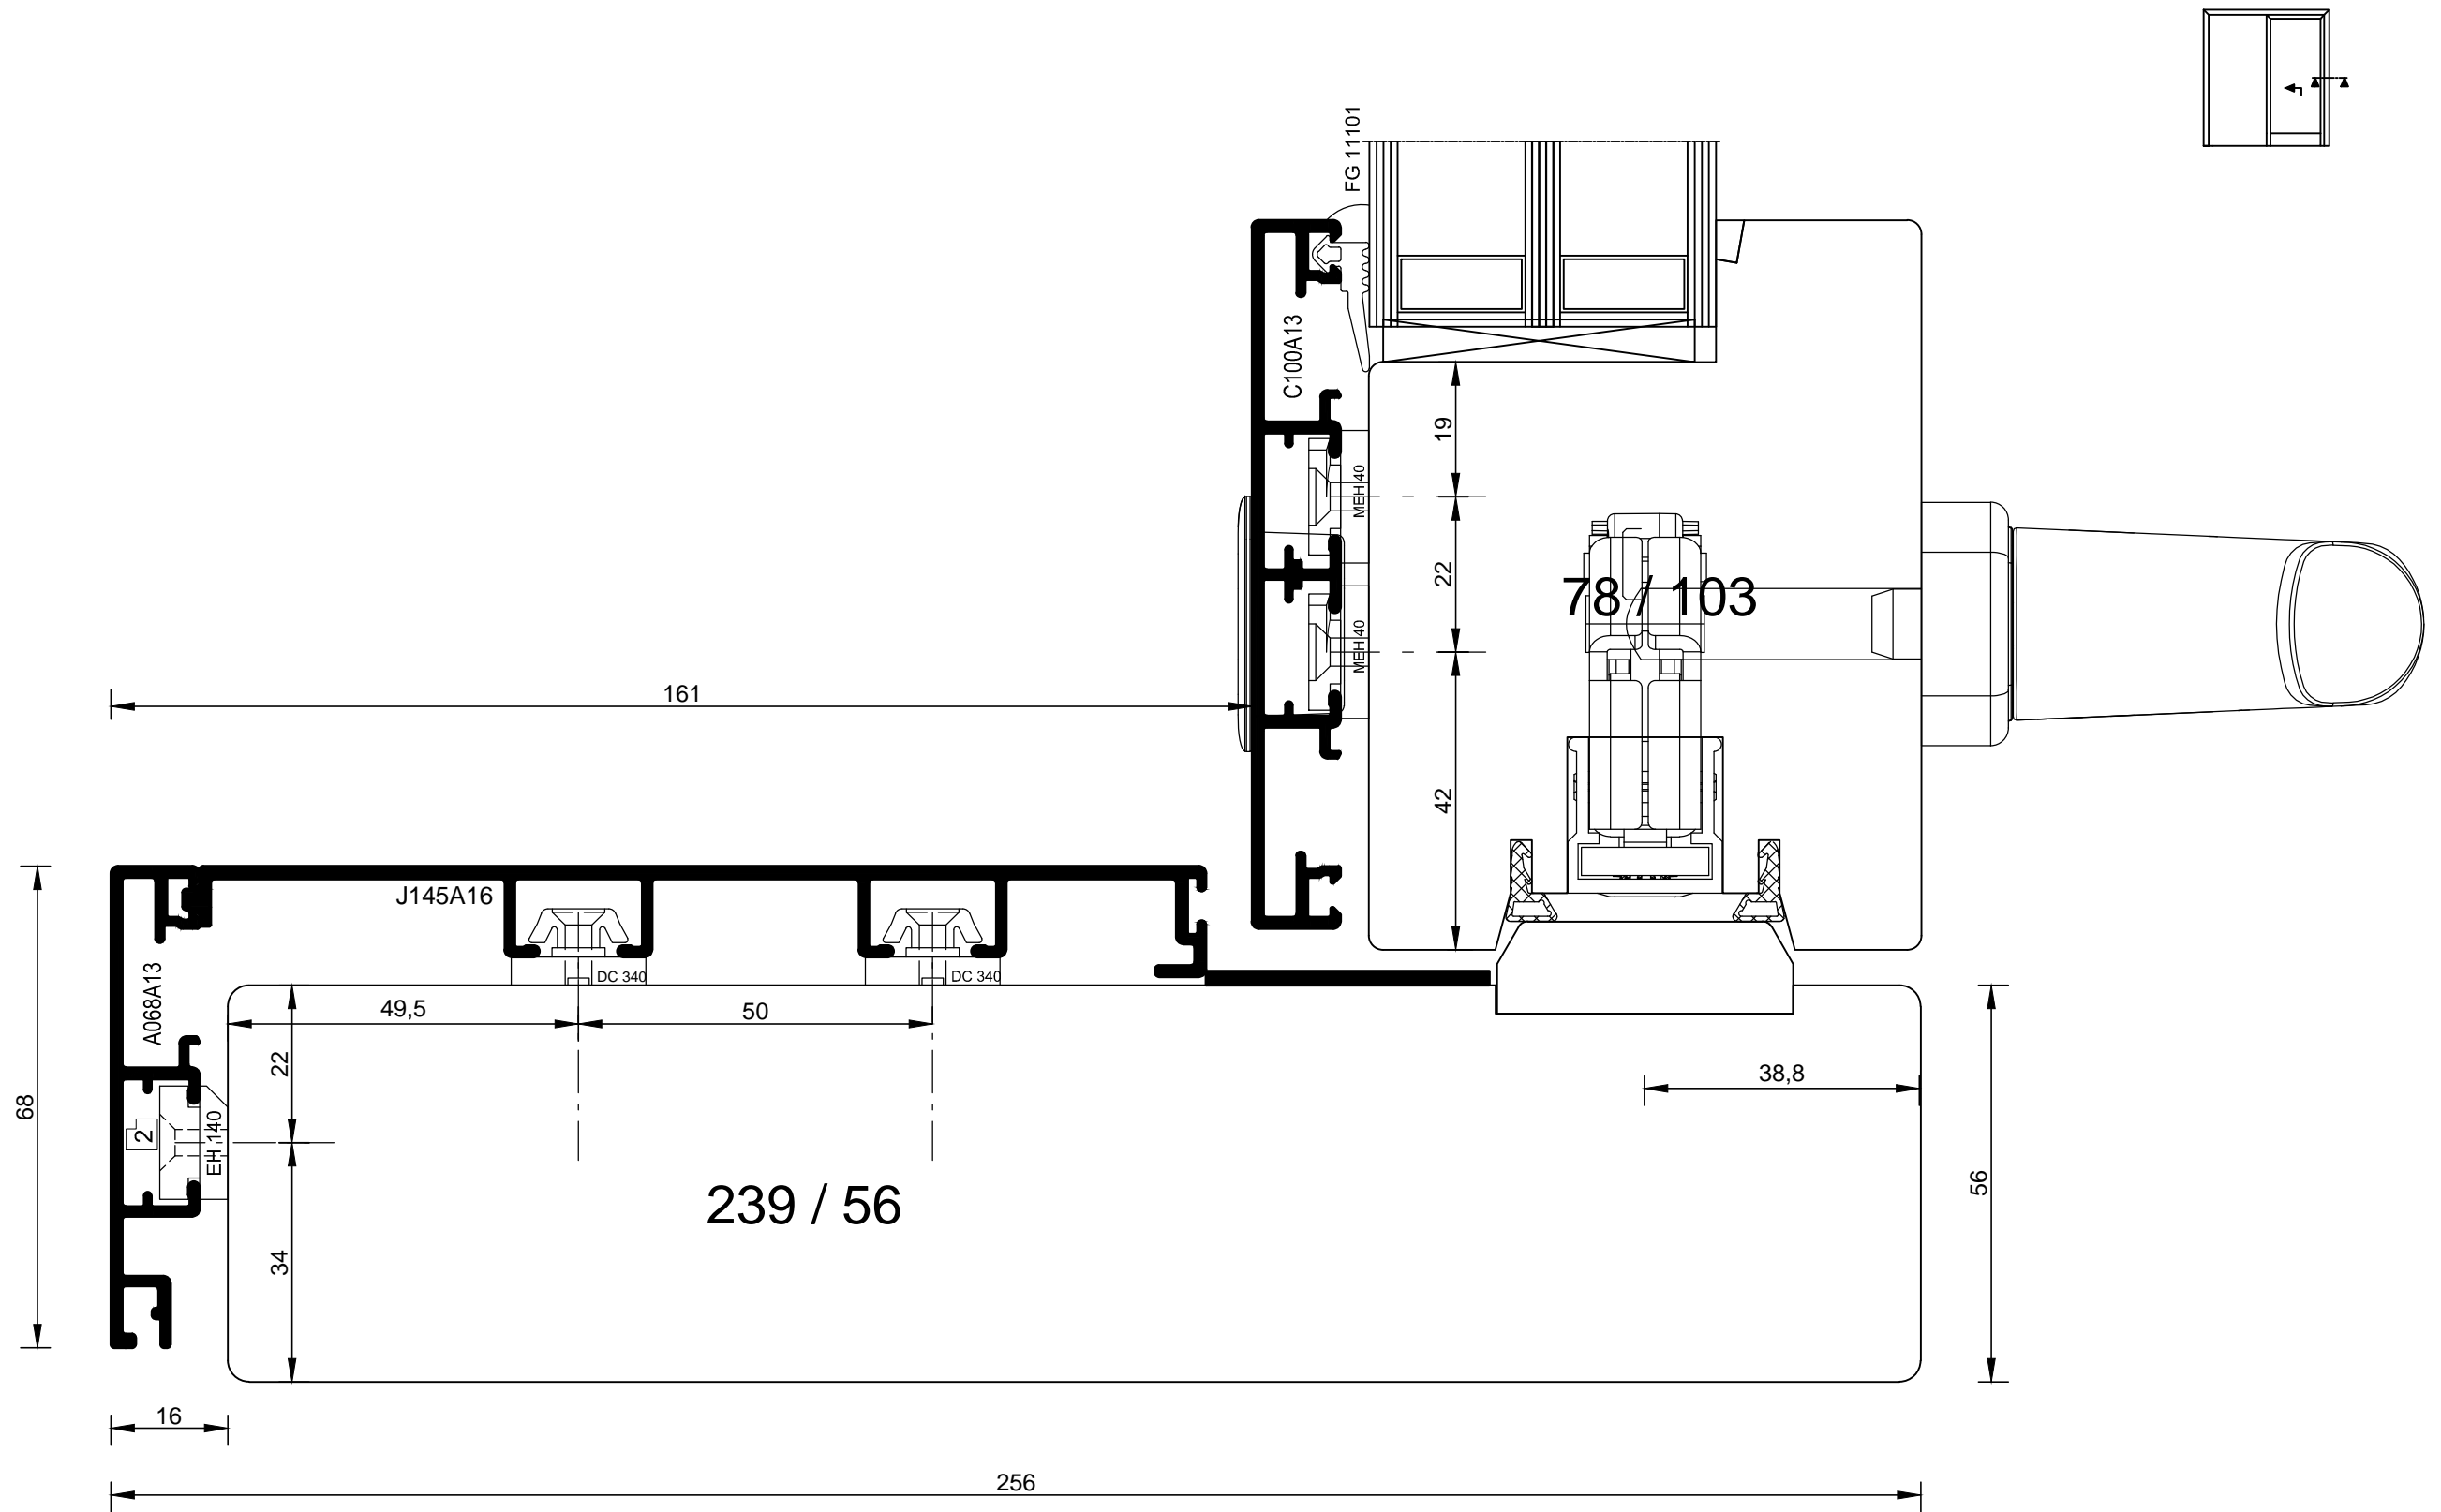

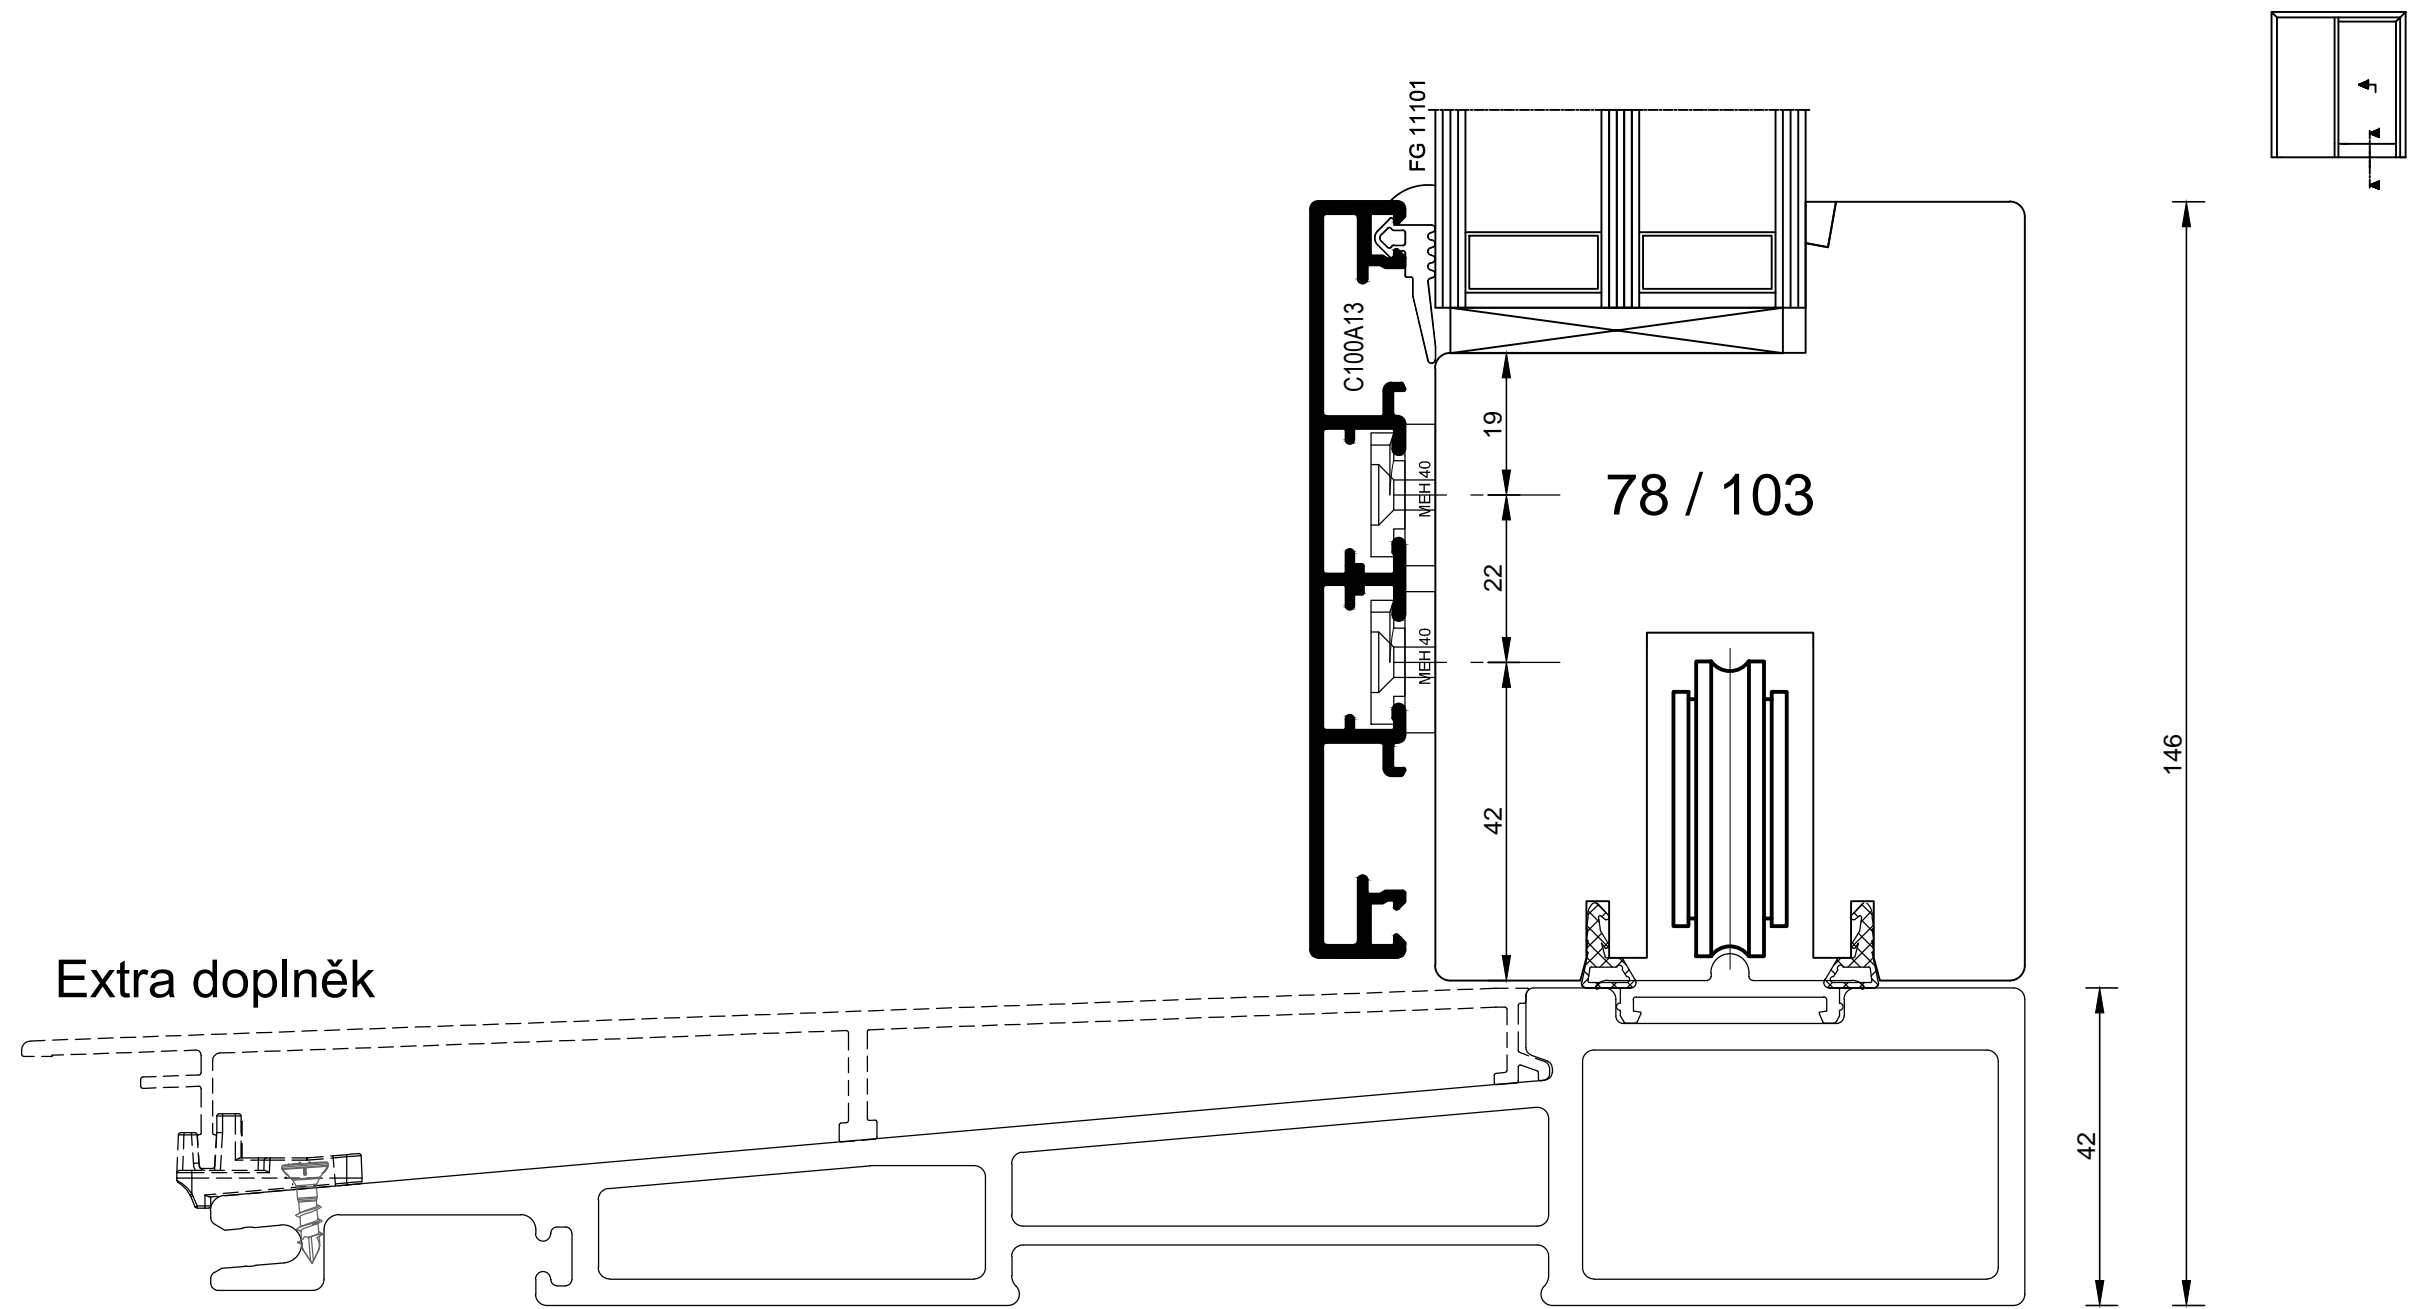

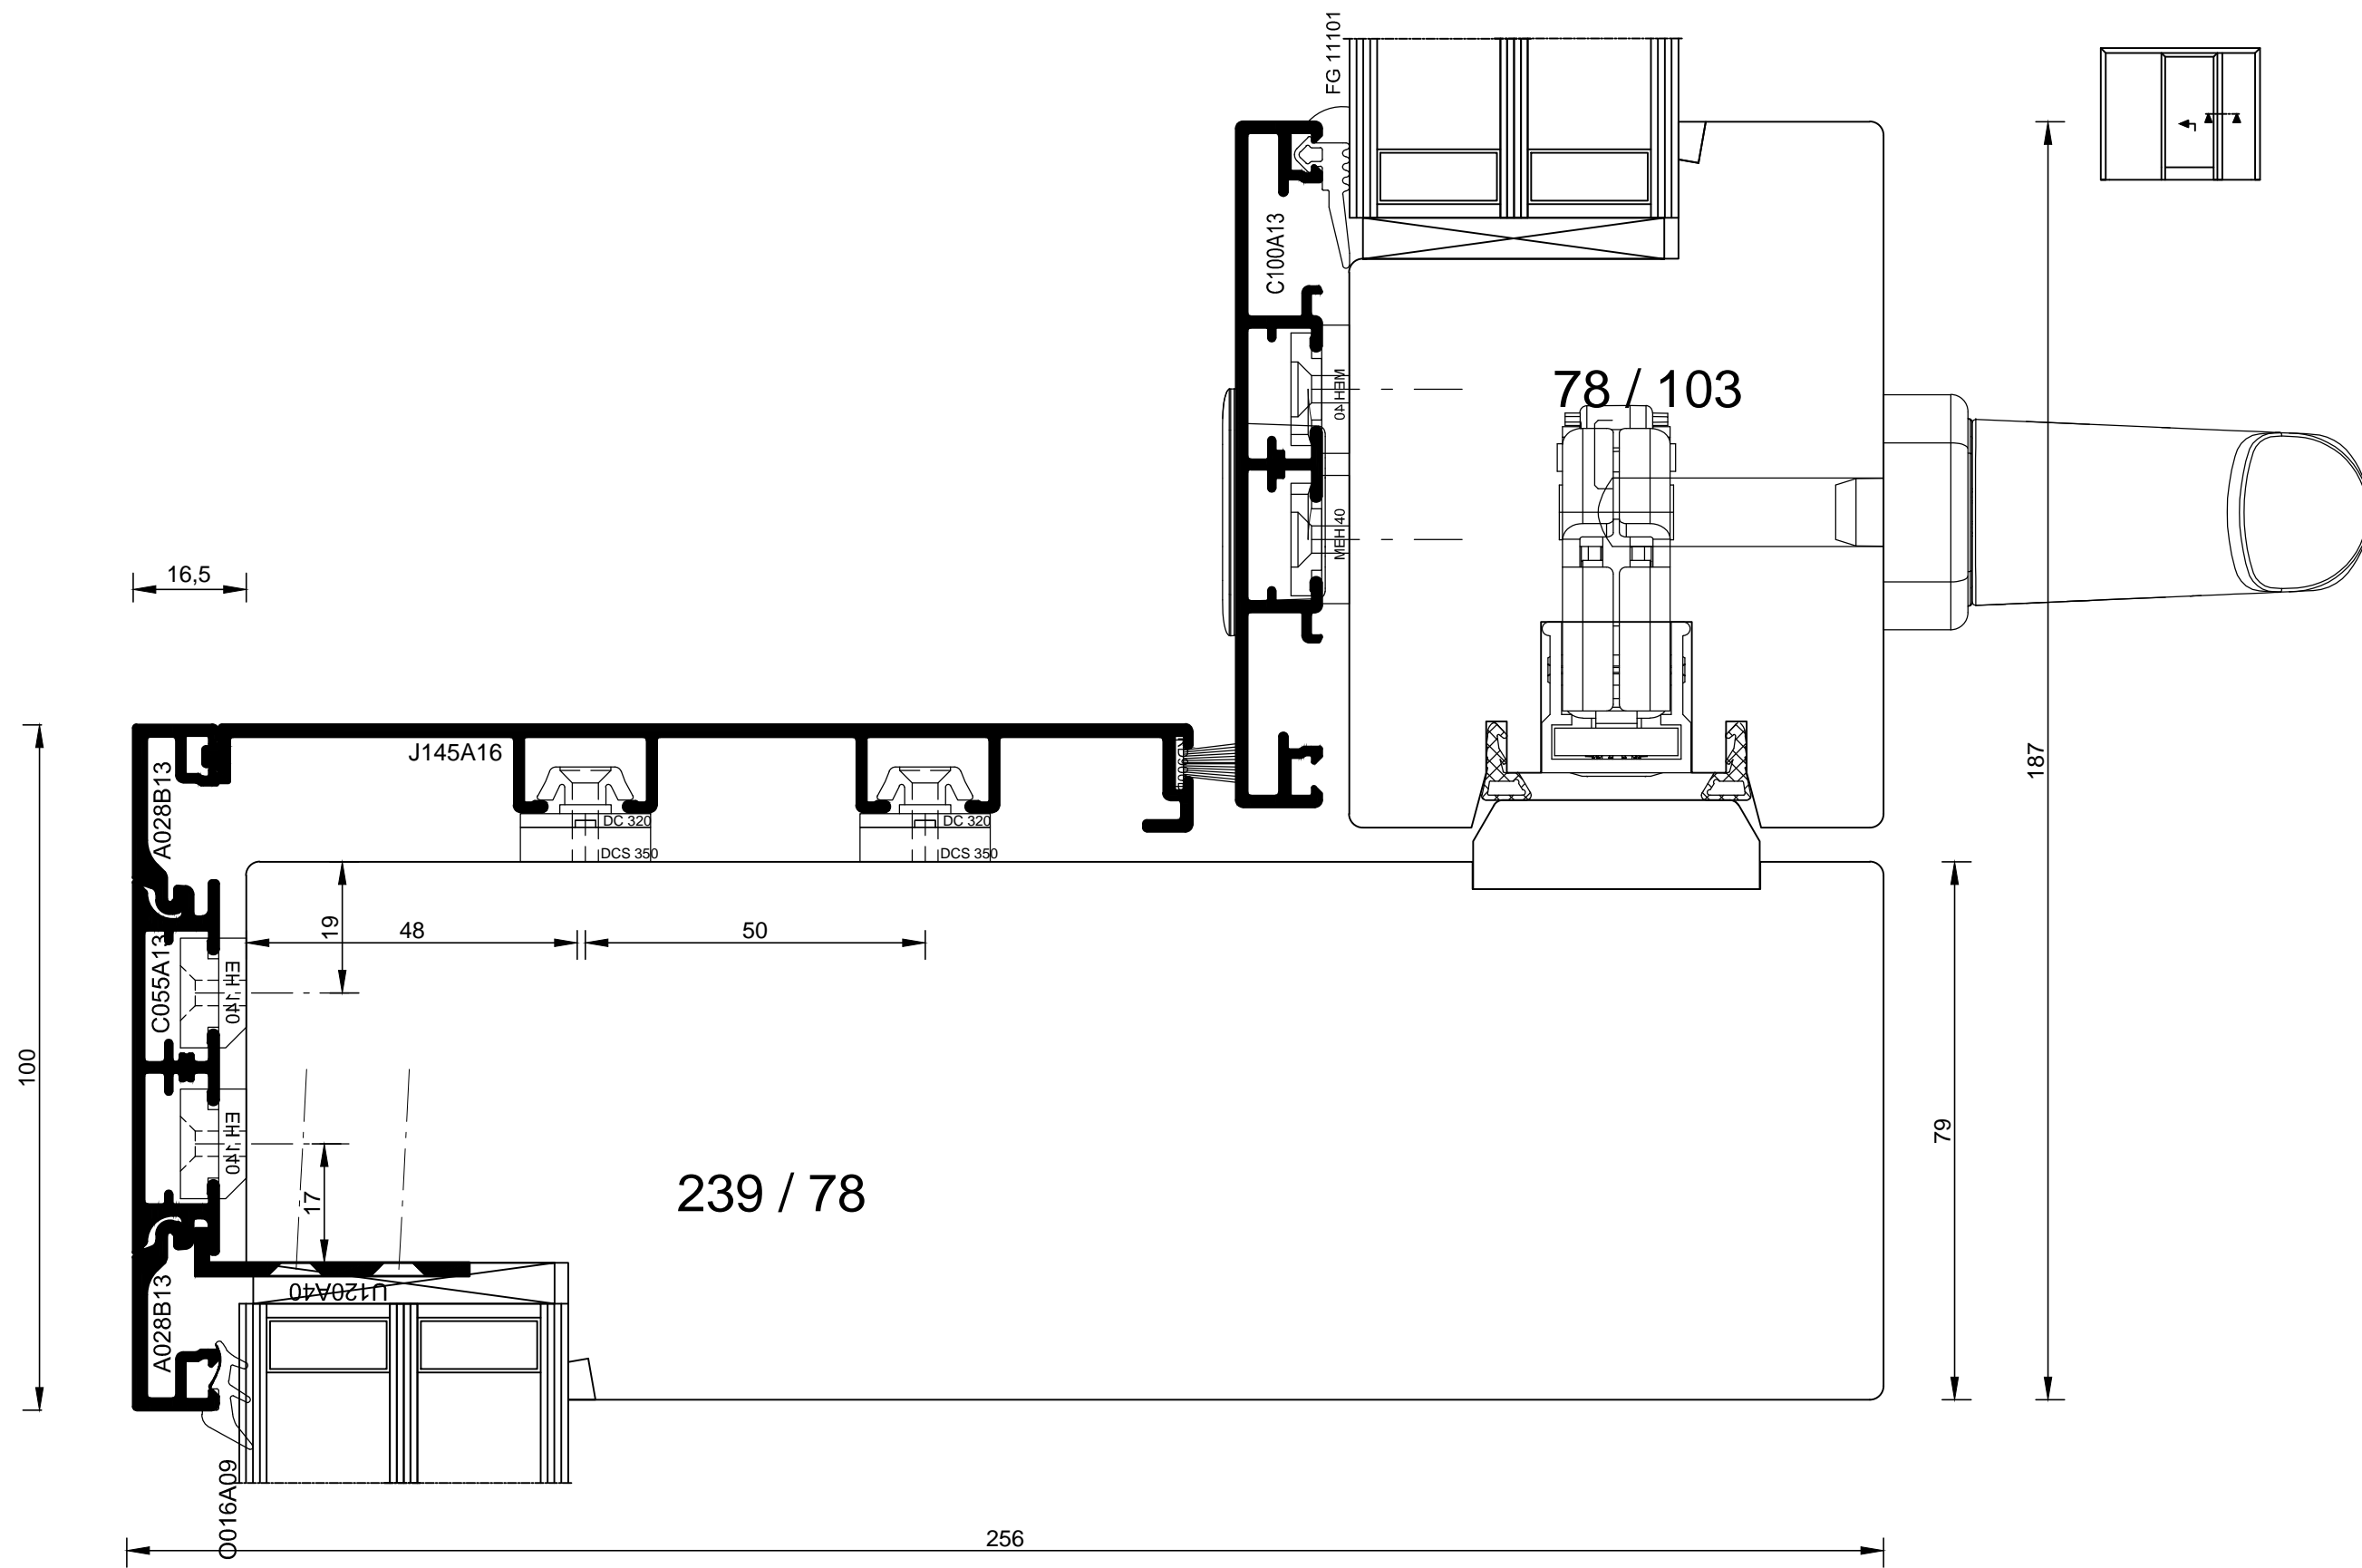

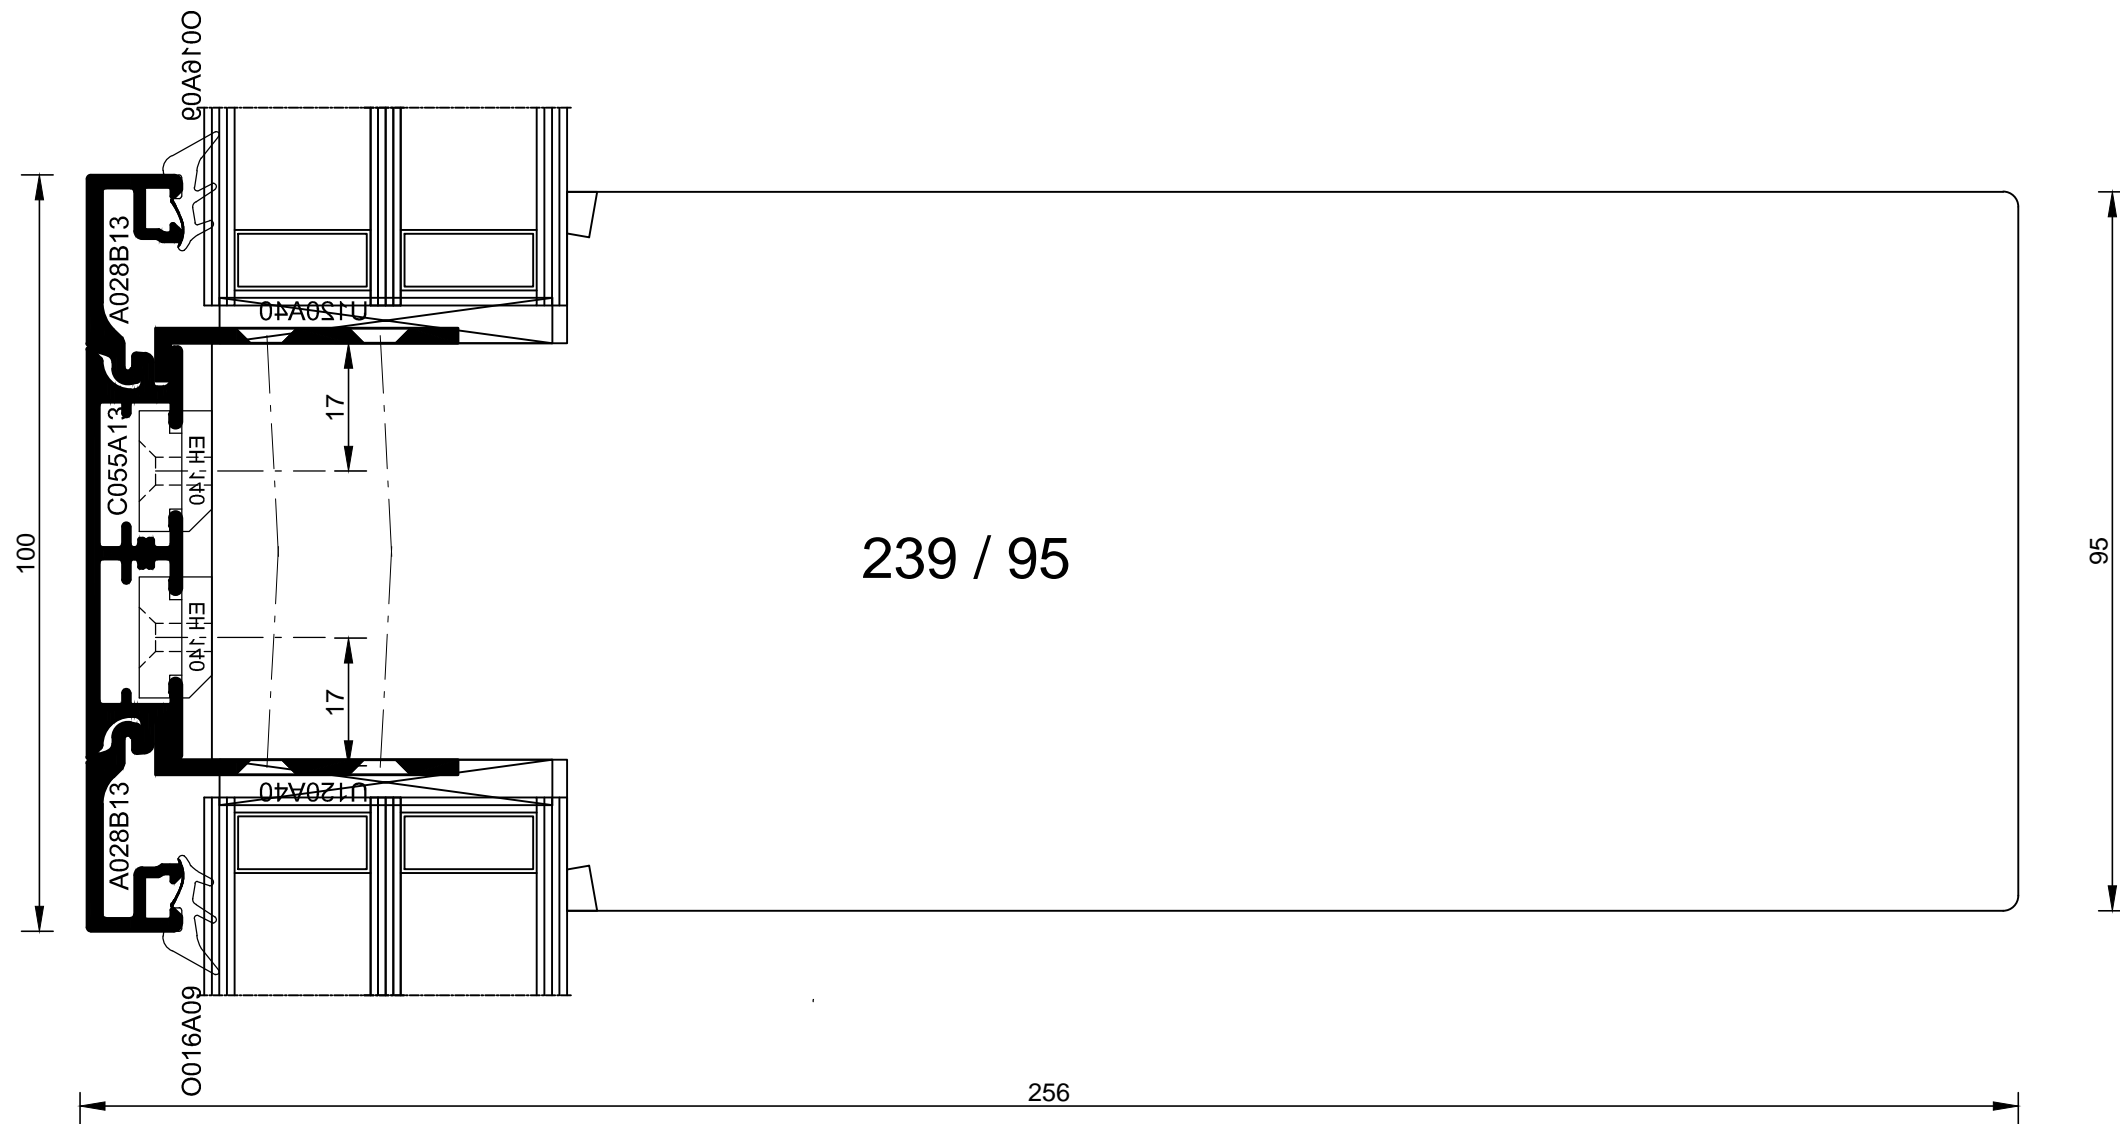

239 / 95

